


FACHADA CCE

FACHADA

ESC 1:100

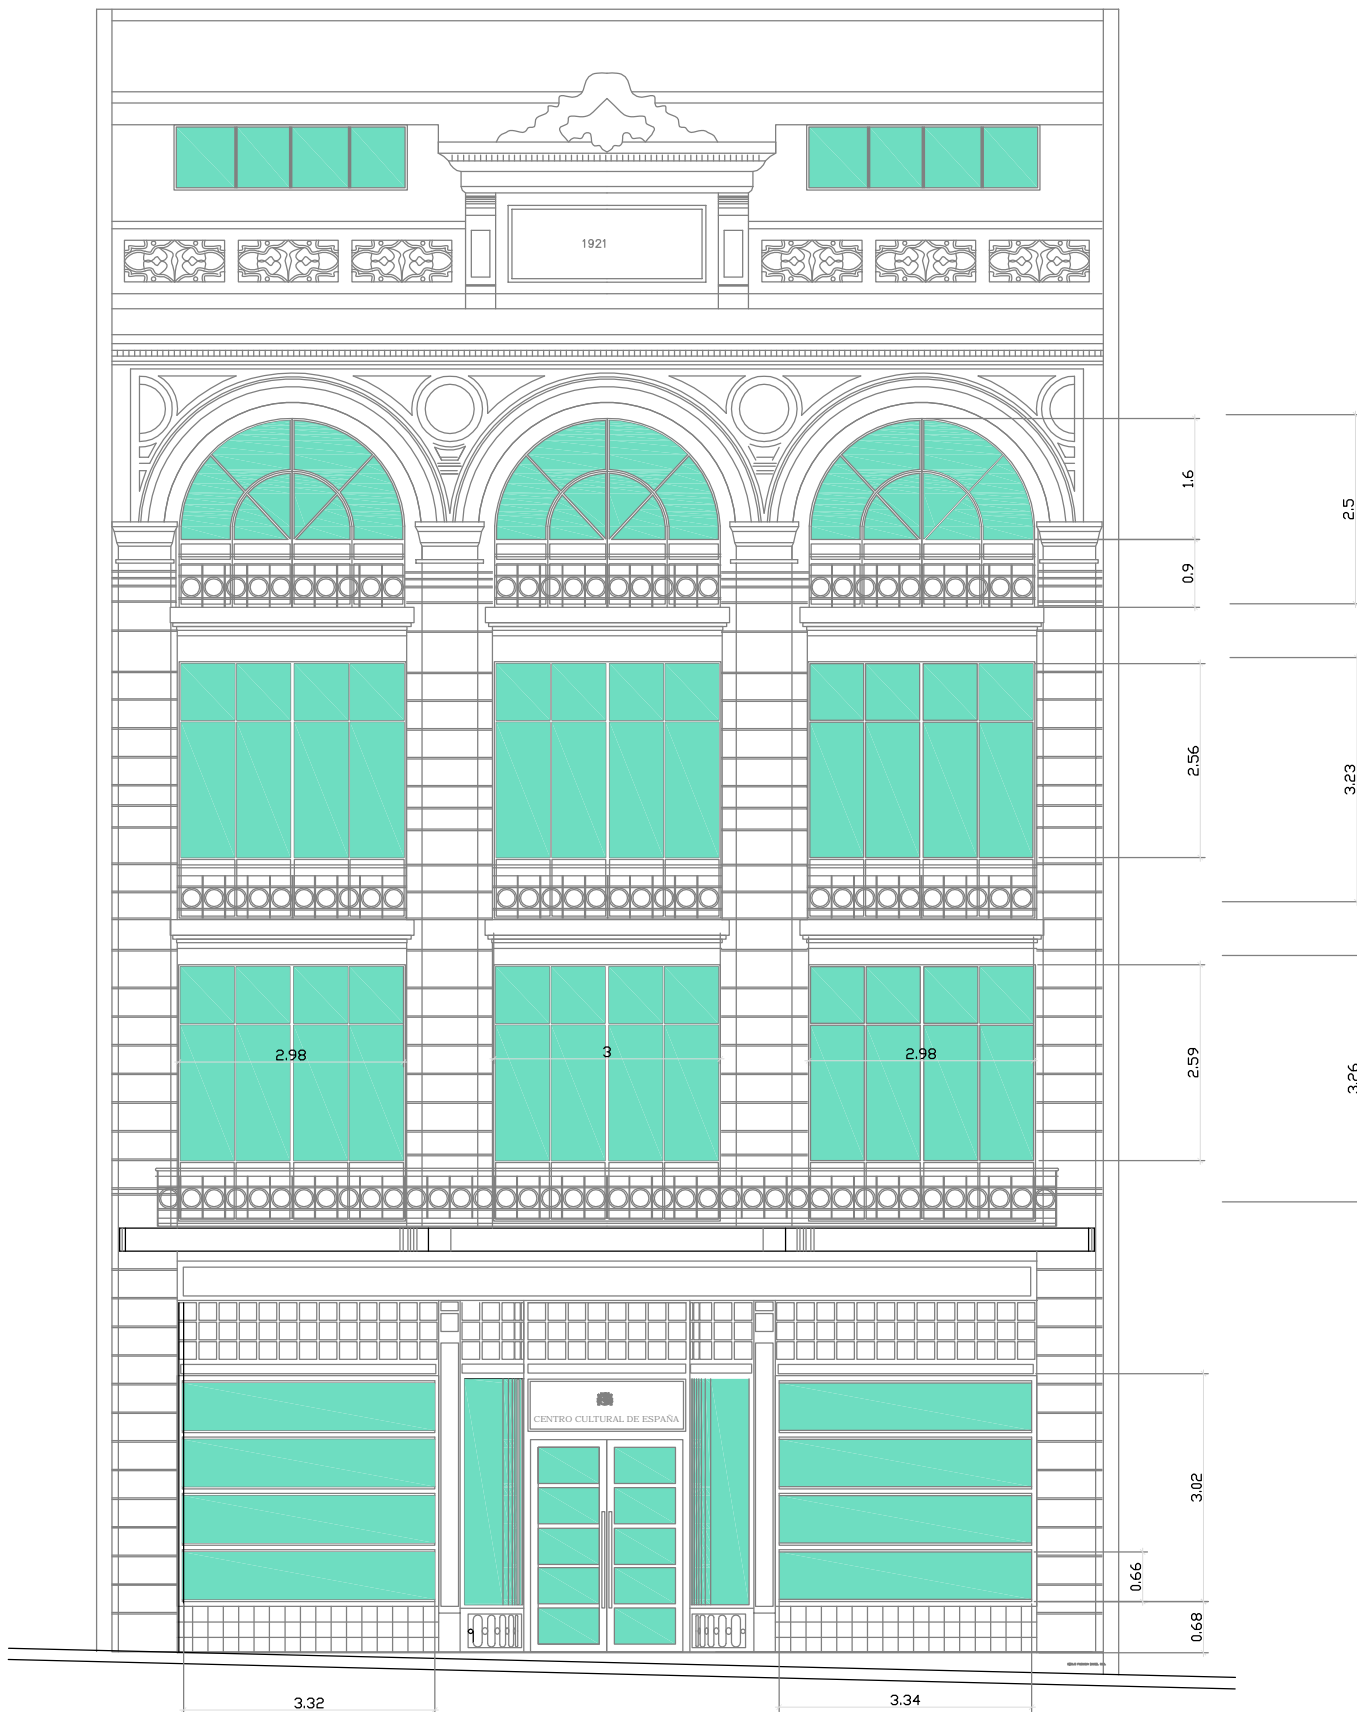

FACHADA


FACHADA CCE

FACHADA

ESC 1:100



FACHADA

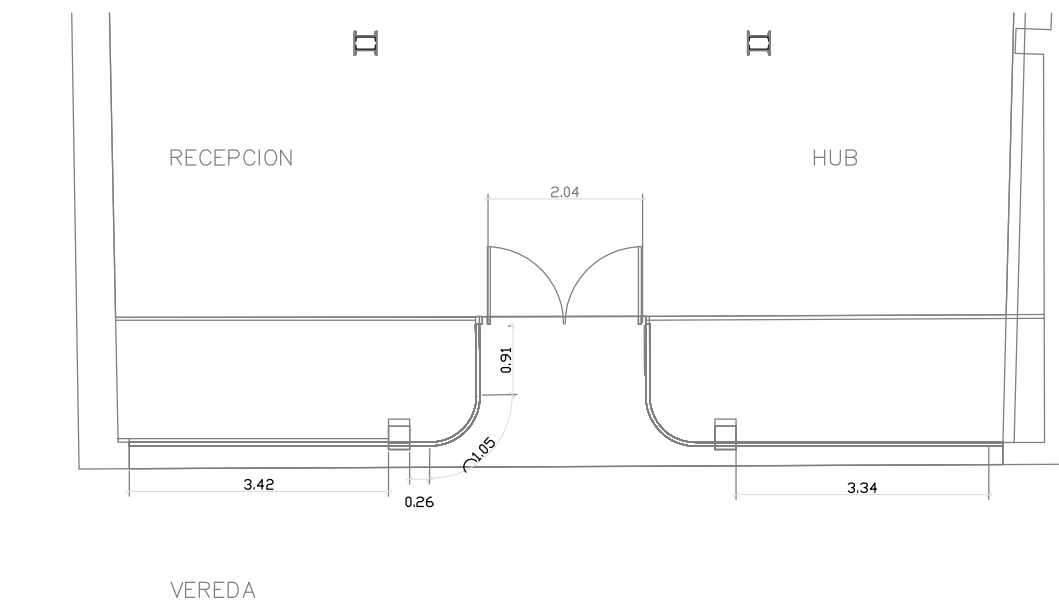

PLANTA

FACHADA CCE

CORTE

ESC 1:100

